

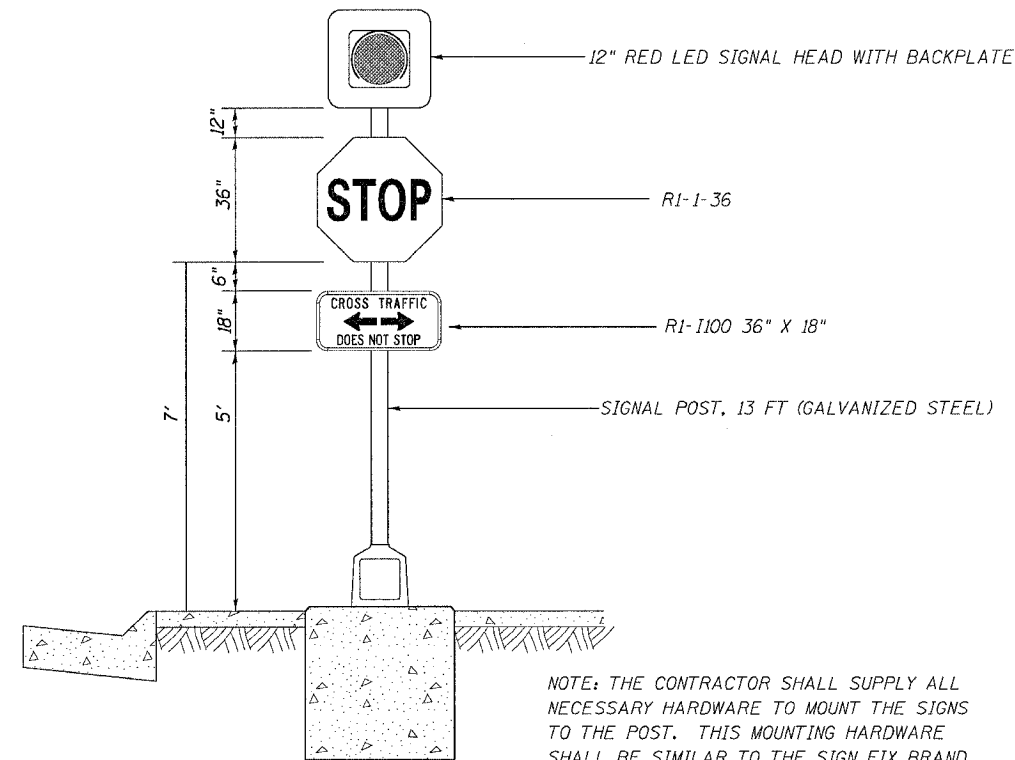
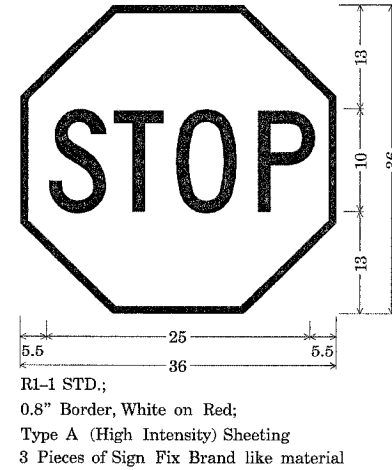


ID LIGHTING AND FLASHING BEACON PLANS DETAILS

F.A.P. RTE.	SECTION	COUNTY	TOTAL SHEETS	SHEET NO.
22	16R	WHITESIDE	201	86
STA.		TO STA.		
FED. ROAD DIST. NO.		ILLINOIS	FED. AID PROJECT	
CONTRACT 64656				

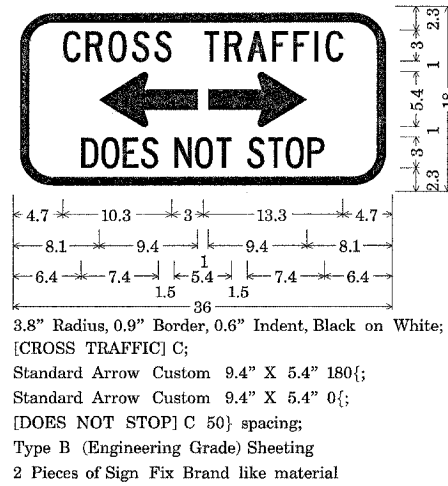

FLASHER CONTROL INSTALLATION DETAIL
TO BE PLACE ON THE SAME POLE AS
SERVICE AND LIGHT CONTROLLER

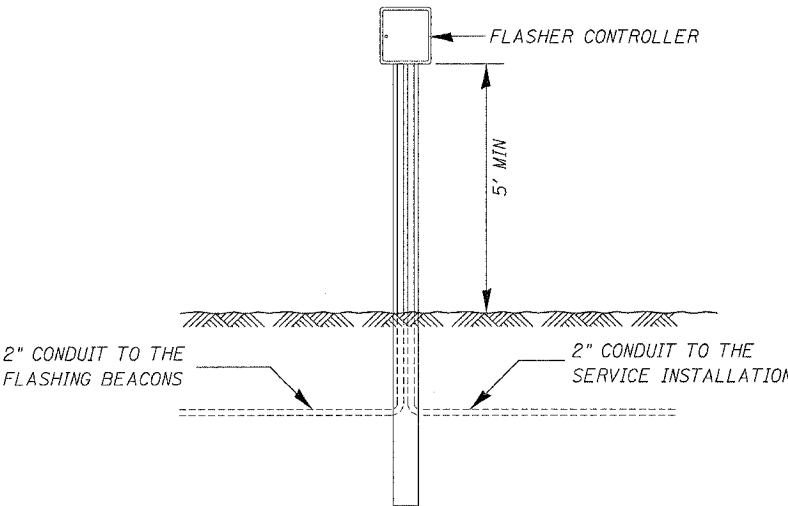

REVISIONS		ILLINOIS DEPARTMENT OF TRANSPORTATION	
NAME	DATE		
		SCALE: VERT. HORIZ.	DRAWN BY CHECKED BY

c:\projects\2009\17\200917.dgn
PLOT SCALE = 1/8"=1'-0"
PLOT DATE = Mon Apr 12 11:17:19 2004
OPERATOR = DUNCAN - PROGRAM DEVELOPMENT/PLANS